


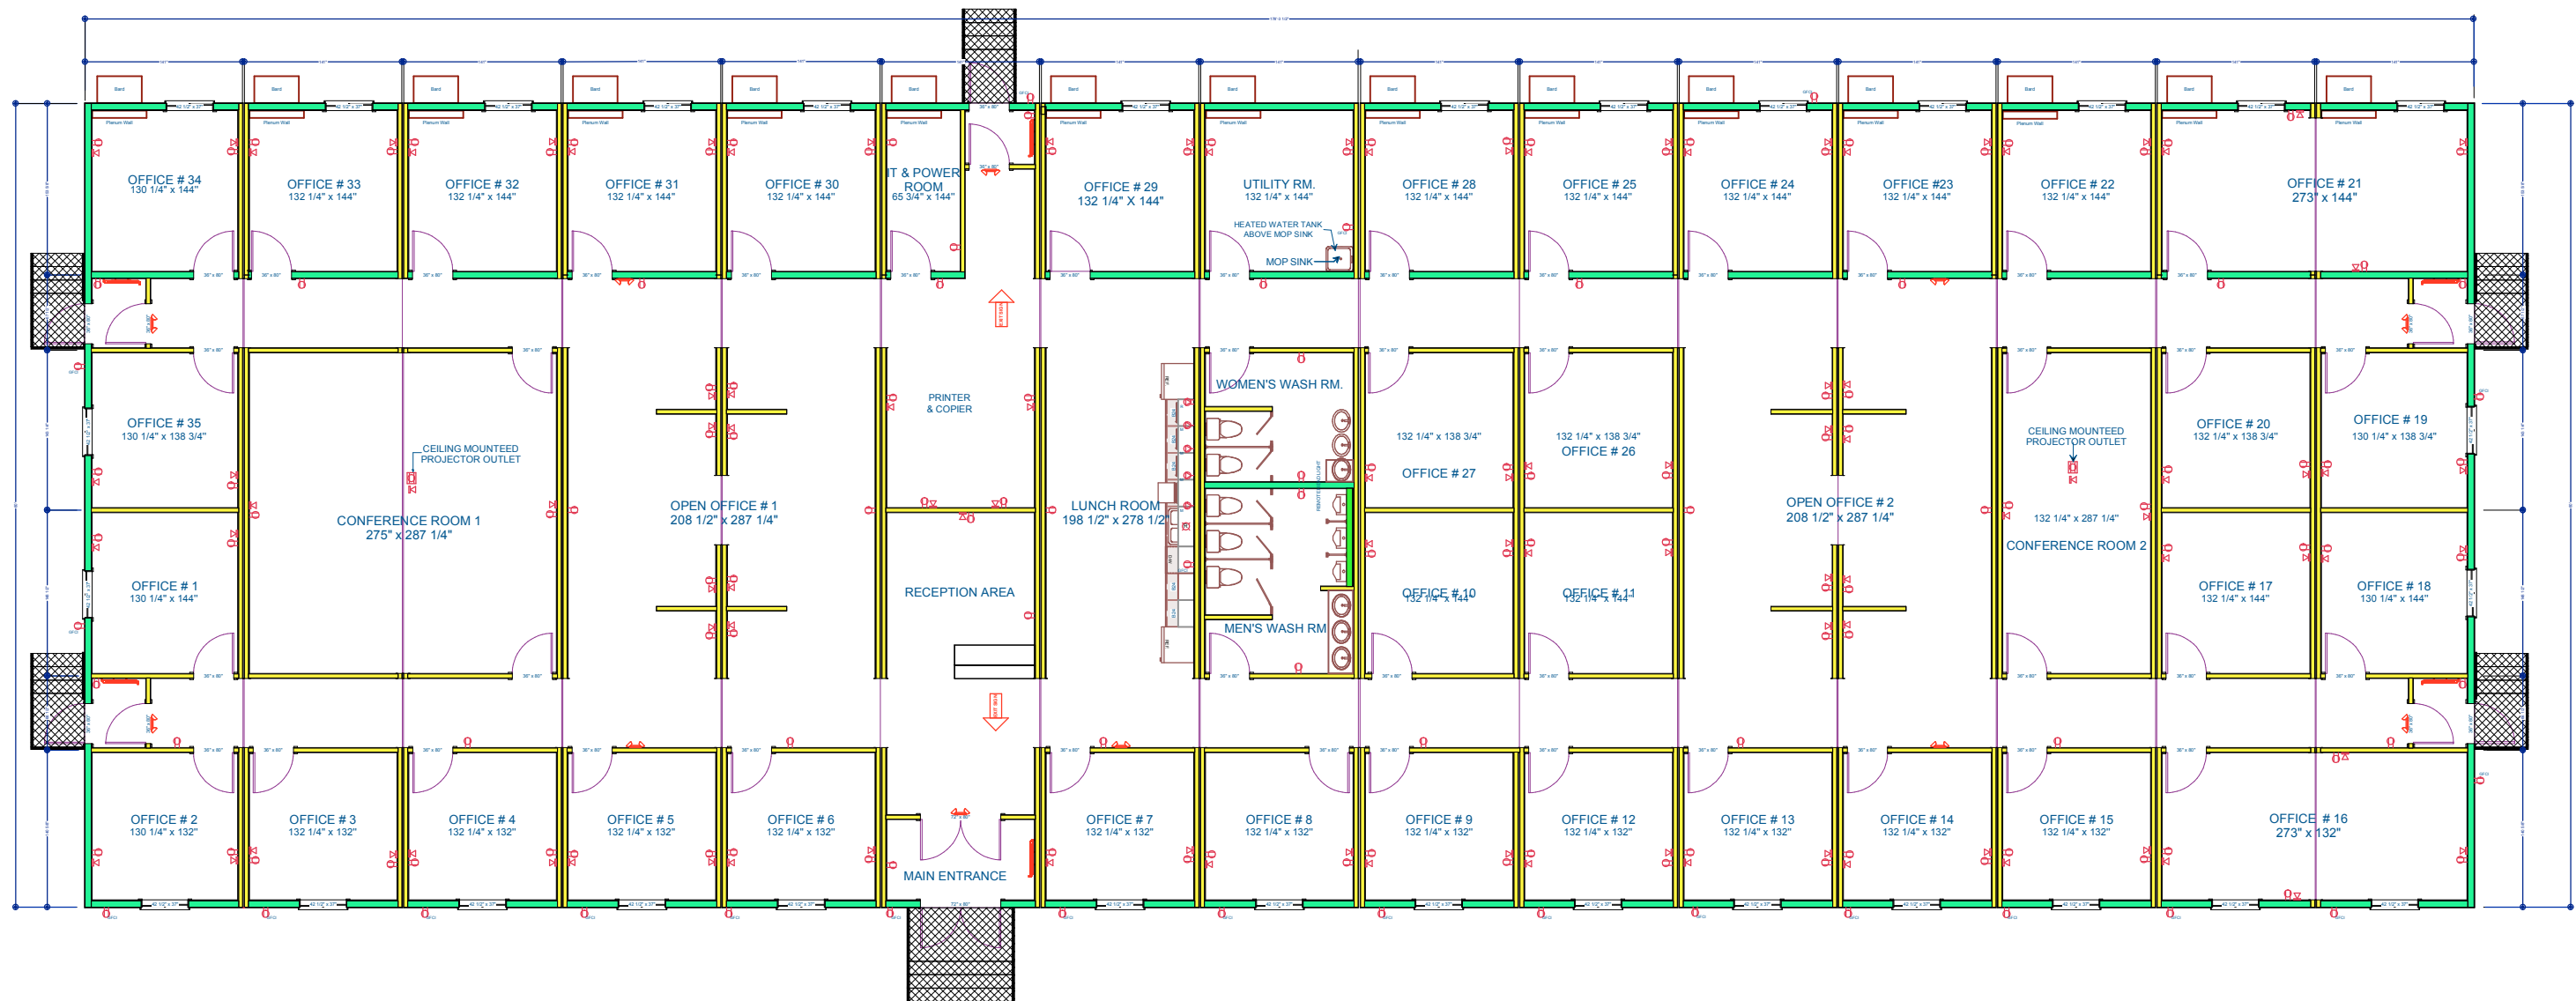


UNIT NO.	1	2	3	4	5	6	7	8	9	10	11	12	13	14	15
SERIAL NO.	1260610	1260611	1260612	1260613	1260614	1260615	1260616	1260617	1260618	1260619	1260620	1260621	1260622	1260623	1260624

AMEC Office #1 - Infrastructure & Non Process Facilities Trailer


(15 UNITS OFFICE COMPLEX)

DOUBLE DIAMOND Industrial Structures LP	Phone: (306) 664 - 4466 Fax : (306) 664 - 4467 Email : doublediamond@yourlink.ca RR5, Site 501, Box 18, Hwy 16 East Saskatoon, SK, S7K 3J8	4	29 OCT 2012	AS PER AMEC DRAWING MARK-UP				PROJECT TITLE	AMEC Office #1 - Infrastructure & Non Process Facilities Trailer		PROJECT NUMBER		APPROVED BY		SHEET NO. 1
		3	25 OCT 2012	CHANGES ON OPEN OFFICE WALL				JOB NUMBER		UNIT NO.	1-15	DATE	SCALE	NAME	
		2	24 OCT 2012	AS PER COMMENT								29 NOV 2012		POSITION	
		1	16 OCT 2012	RE-LAYOUT OF FLOOR PLAN	6	29 NOV 2012	AS PER COMMENT	PURCHASE ORDER #		SERIAL NO.		DRAWN BY	CHECKED BY	COMPANY	
		0	05 OCT 2012	INITIAL RELEASE	5	09 NOV 2012	AS PER COMMENT							DATE	
		REV.	DATE	DESCRIPTION	REV.	DATE	DESCRIPTION	SIGNATURE							

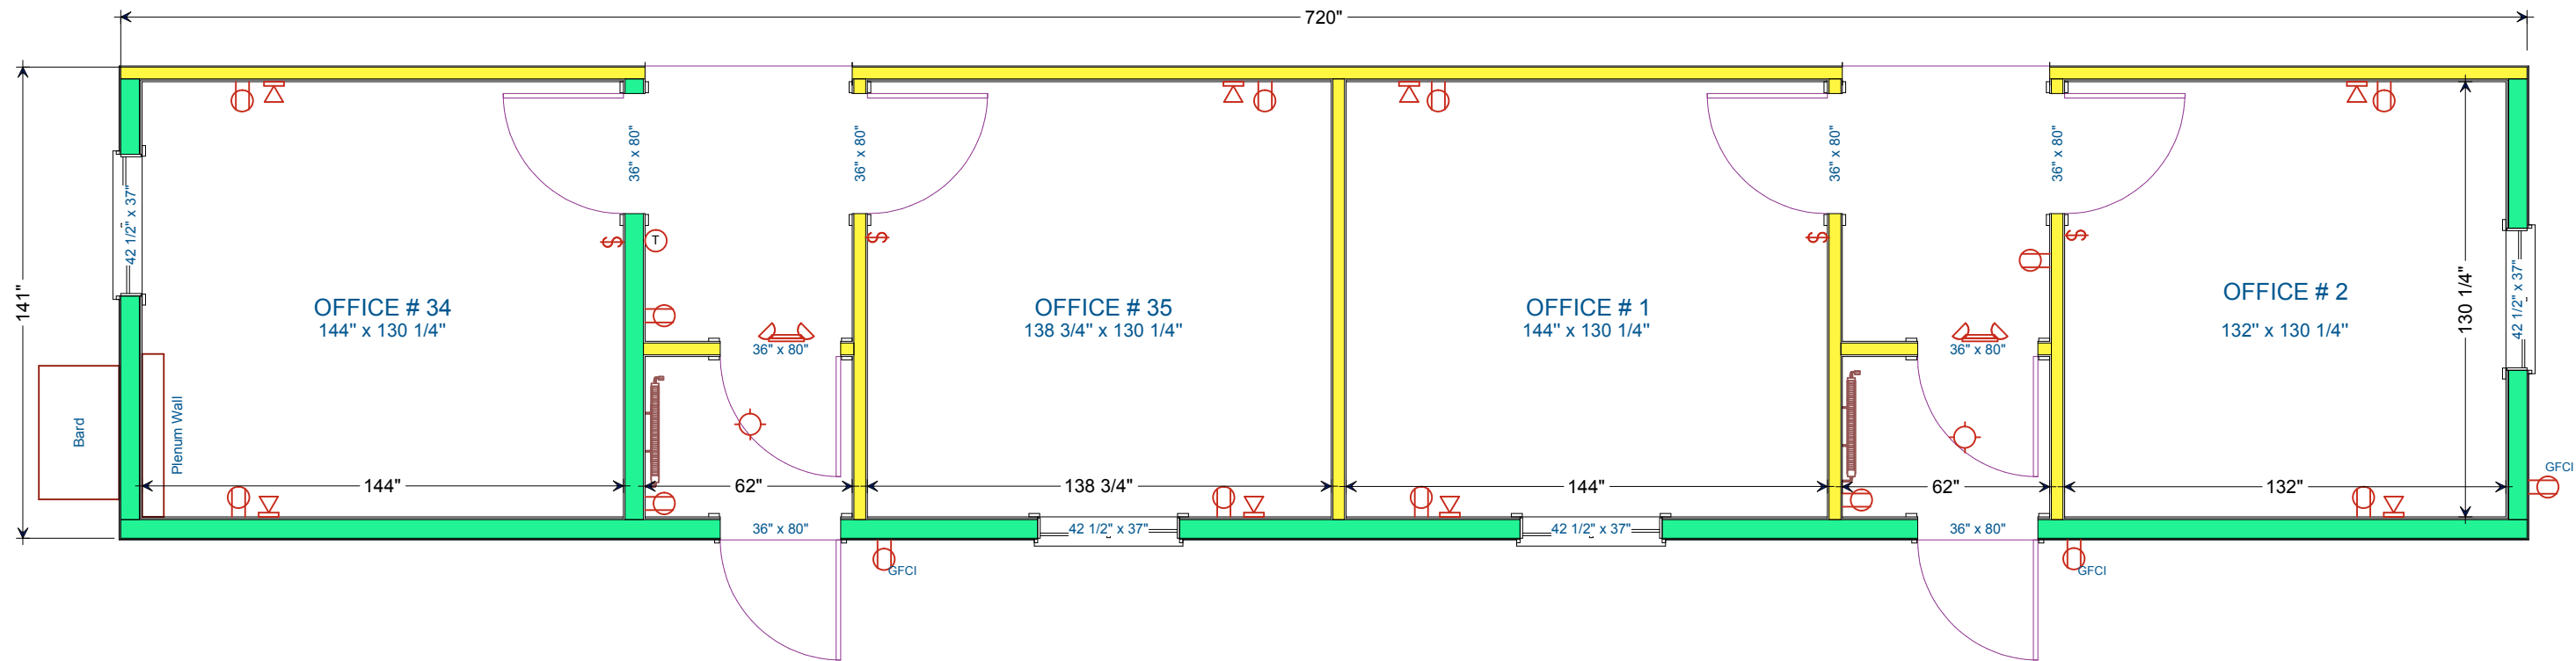


FLOOR PLAN
AMEC OFFICES #1 (UNIT NO. 1)
(SERIAL NO. 1260610)

DOUBLE DIAMOND Industrial Structures LP	Phone: (306) 664 - 4466								PROJECT TITLE		AMEC Office # 1 - Infrastructure & Non Process FacilitiesTrailer		PROJECT NUMBER		APPROVED BY		SHEET NO. 1
	Fax : (306) 664 - 4467								JOB NUMBER		UNIT NO.	1	DATE	SCALE	NAME		
	Email : doublediamond@yourlink.ca								PURCHASE ORDER #		SERIAL NO.		DRAWN BY	CHECKED BY	COMPANY		
	RR5, Site 501, Box 18, Hwy 16 East			0	29 NOV 2012	INITIAL RELEASE									DATE		
	Saskatoon, SK, S7K 3J8			REV.	DATE	DESCRIPTION	REV.	DATE	DESCRIPTION						SIGNATURE		

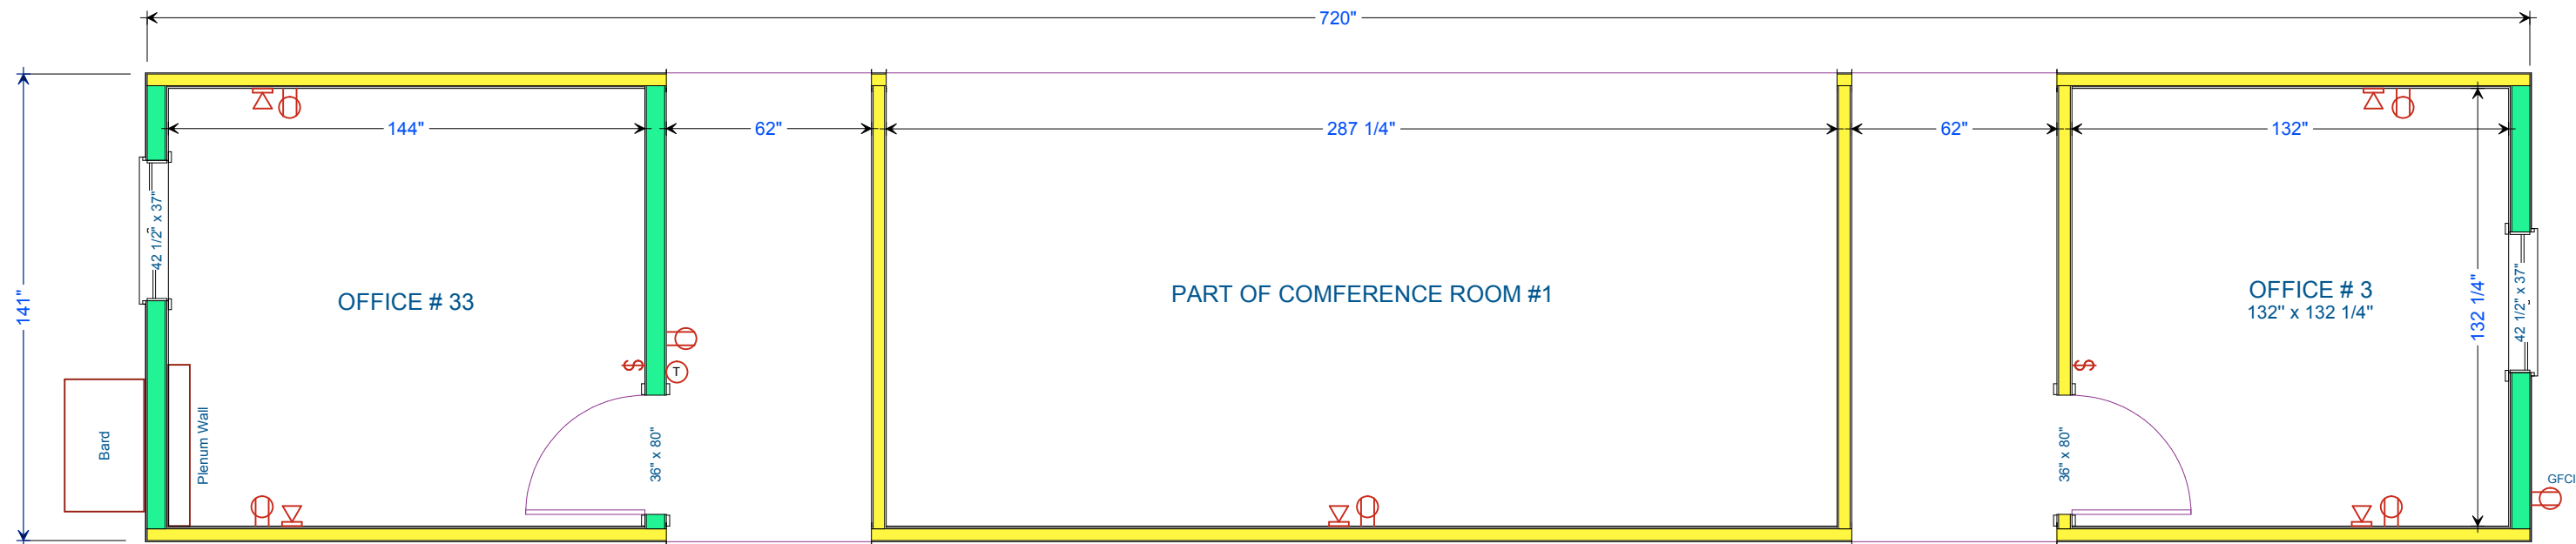


FLOOR PLAN
AMEC OFFICES #1 (UNIT NO. 2)
(SERIAL NO. 1260611)

DOUBLE DIAMOND Industrial Structures LP	Phone: (306) 664 - 4466								PROJECT TITLE		AMEC Office #1 - Infrastructure & Non Process Trailer			PROJECT NUMBER		APPROVED BY		SHEET NO. 1
	Fax : (306) 664 - 4467								JOB NUMBER		UNIT NO.		2	DATE	SCALE	NAME	POSITION	
	Email : doublediamond@yourlink.ca								PURCHASE ORDER #		SERIAL NO.			DRAWN BY	CHECKED BY	COMPANY	DATE	
	0	29 NOV 2012	INITIAL APPROVED											PENIAS			SIGNATURE	
	REV.	DATE	DESCRIPTION	REV.	DATE	DESCRIPTION												

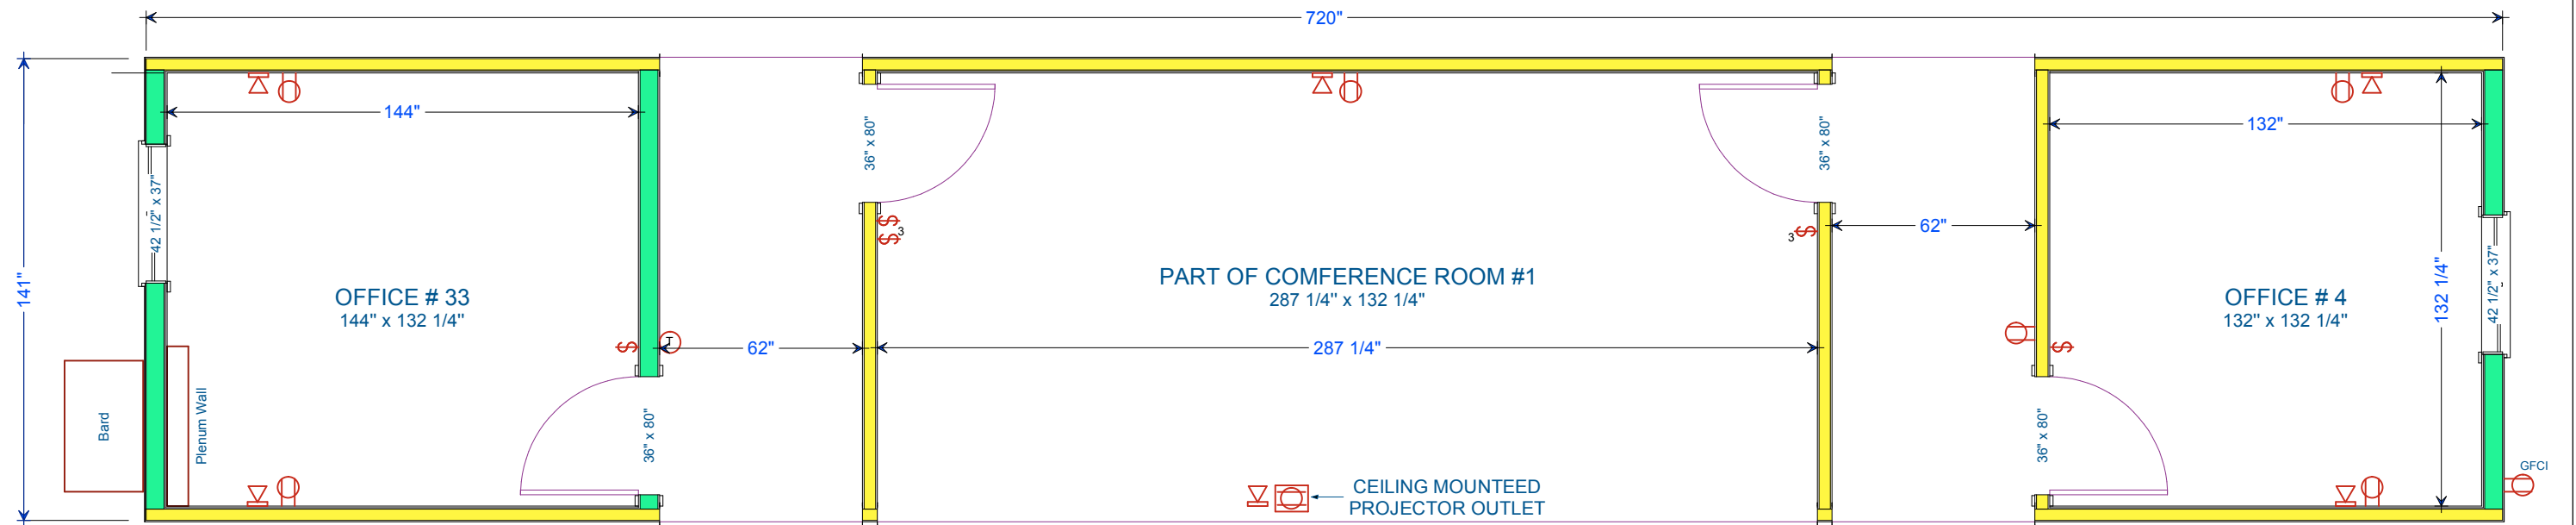


FLOOR PLAN
AMEC OFFICES #1 (UNIT NO. 3)
(SERIAL NO. 1260612)

DOUBLE DIAMOND Industrial Structures LP	Phone: (306) 664 - 4466								PROJECT TITLE		AMEC Office #1 - Infrastructure & Non Process Trailer		PROJECT NUMBER		APPROVED BY		SHEET NO. 1
	Fax : (306) 664 - 4467								JOB NUMBER		UNIT NO.	3	DATE	SCALE	NAME		
	Email : doublediamond@yourlink.ca								PURCHASE ORDER #		SERIAL NO.		29 NOV 2012		POSITION		
	RR5, Site 501, Box 18, Hwy 16 East			0	29 NOV 2012	INITIAL RELEASE							DRAWN BY	CHECKED BY	COMPANY		
	Saskatoon, SK, S7K 3J8			REV.	DATE	DESCRIPTION	REV.	DATE	DESCRIPTION				PENIAS		DATE		
															SIGNATURE		

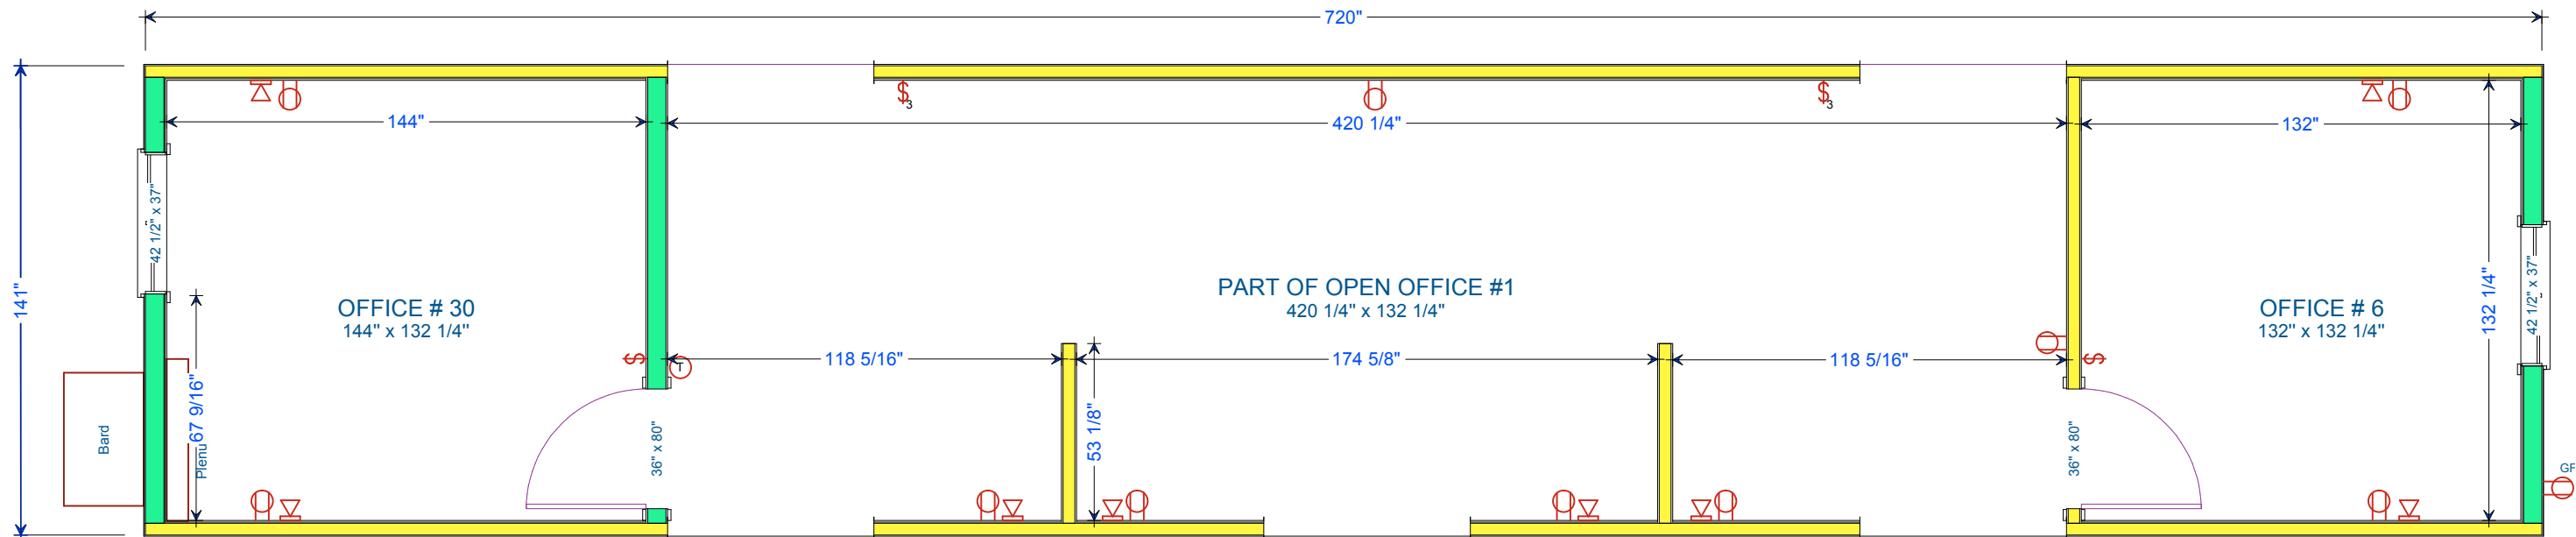


FLOOR PLAN
AMEC OFFICES #1 (UNIT NO. 5)
(SERIAL NO. 1260614)

DOUBLE DIAMOND Industrial Structures LP	Phone: (306) 664 - 4466								PROJECT TITLE	AMEC Office #1 - Infrastructure & Non Process Trailer		PROJECT NUMBER		APPROVED BY		SHEET NO. 1
	Fax : (306) 664 - 4467								JOB NUMBER	UNIT NO.	5	DATE	SCALE	NAME		
	Email : doublediamond@yourlink.ca								PURCHASE ORDER #	SERIAL NO.		29 NOV 2012		POSITION		
	RR5, Site 501, Box 18, Hwy 16 East			0	29 NOV 2012	INITIAL RELEASE						DRAWN BY	CHECKED BY	COMPANY		
	Saskatoon, SK, S7K 3J8			REV.	DATE	DESCRIPTION	REV.	DATE	DESCRIPTION			PENIAS		DATE		
														SIGNATURE		

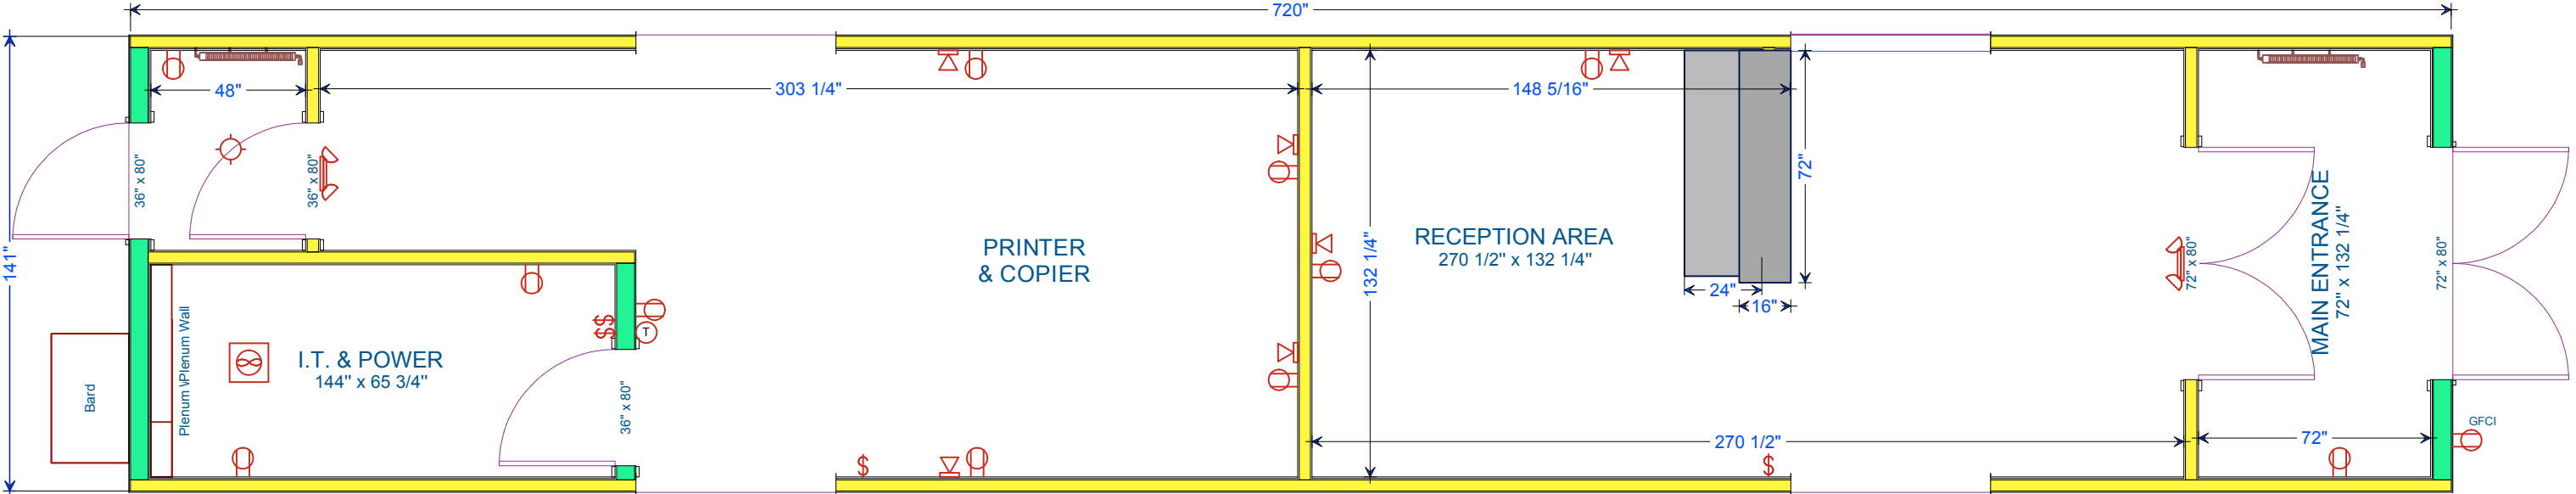


FLOOR PLAN
AMEC OFFICES #1 (UNIT NO. 6)
(SERIAL NO. 1260615)

DOUBLE DIAMOND Industrial Structures LP	Phone: (306) 664 - 4466								PROJECT TITLE		AMEC Office #1 - Infrastructure & Non Process Trailer			PROJECT NUMBER		APPROVED BY		SHEET NO. 1			
	Fax : (306) 664 - 4467								JOB NUMBER		UNIT NO.		6		DATE 29 NOV 2012		SCALE		NAME		
	Email : doublediamond@yourlink.ca								PURCHASE ORDER #		SERIAL NO.				DRAWN BY PENIAS		CHECKED BY		POSITION		
	RR5, Site 501, Box 18, Hwy 16 East																COMPANY				
	Saskatoon, SK, S7K 3J8																		DATE		
	REV.	DATE	DESCRIPTION	REV.	DATE	DESCRIPTION													SIGNATURE		
	0	29 NOV 2012	INITIAL RELEASE																		

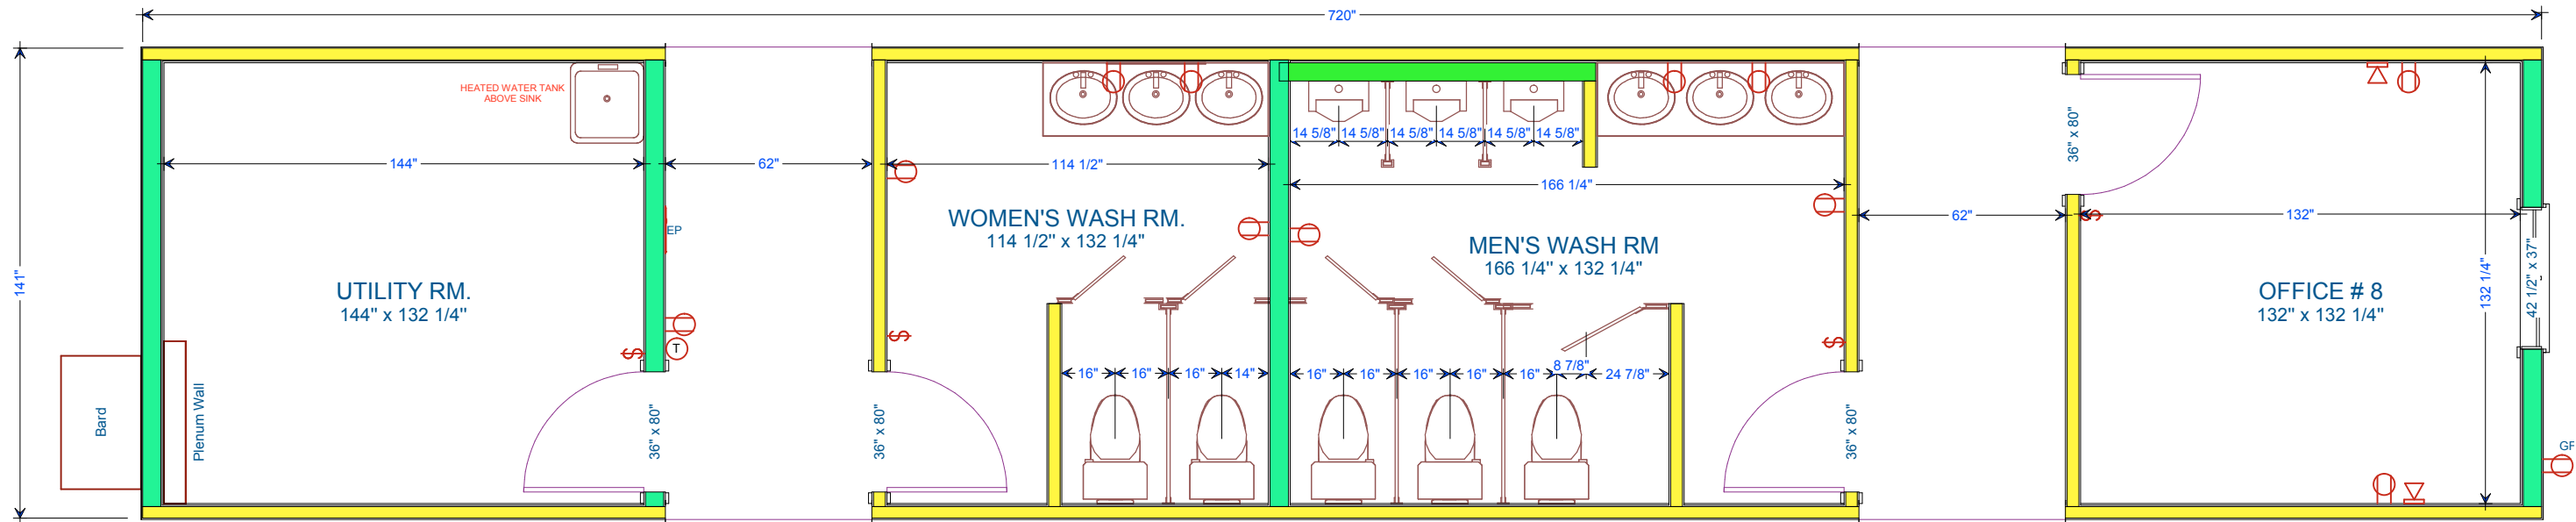


FLOOR PLAN
AMEC OFFICES #1 (UNIT NO. 8)
(SERIAL NO. 1260617)

DOUBLE DIAMOND Industrial Structures LP	Phone: (306) 664 - 4466												PROJECT TITLE			AMEC Office #1 - Infrastructure & Non Process Trailer			PROJECT NUMBER		APPROVED BY		SHEET NO. 1	
	Fax : (306) 664 - 4467												JOB NUMBER						UNIT NO.		8	DATE		SCALE
	Email : doublediamond@yourlink.ca																				COMPANY			
	RR5, Site 501, Box 18, Hwy 16 East																				DATE	CHECKED BY		DATE
	Saskatoon, SK, S7K 3J8																				PENIAS	SIGNATURE		

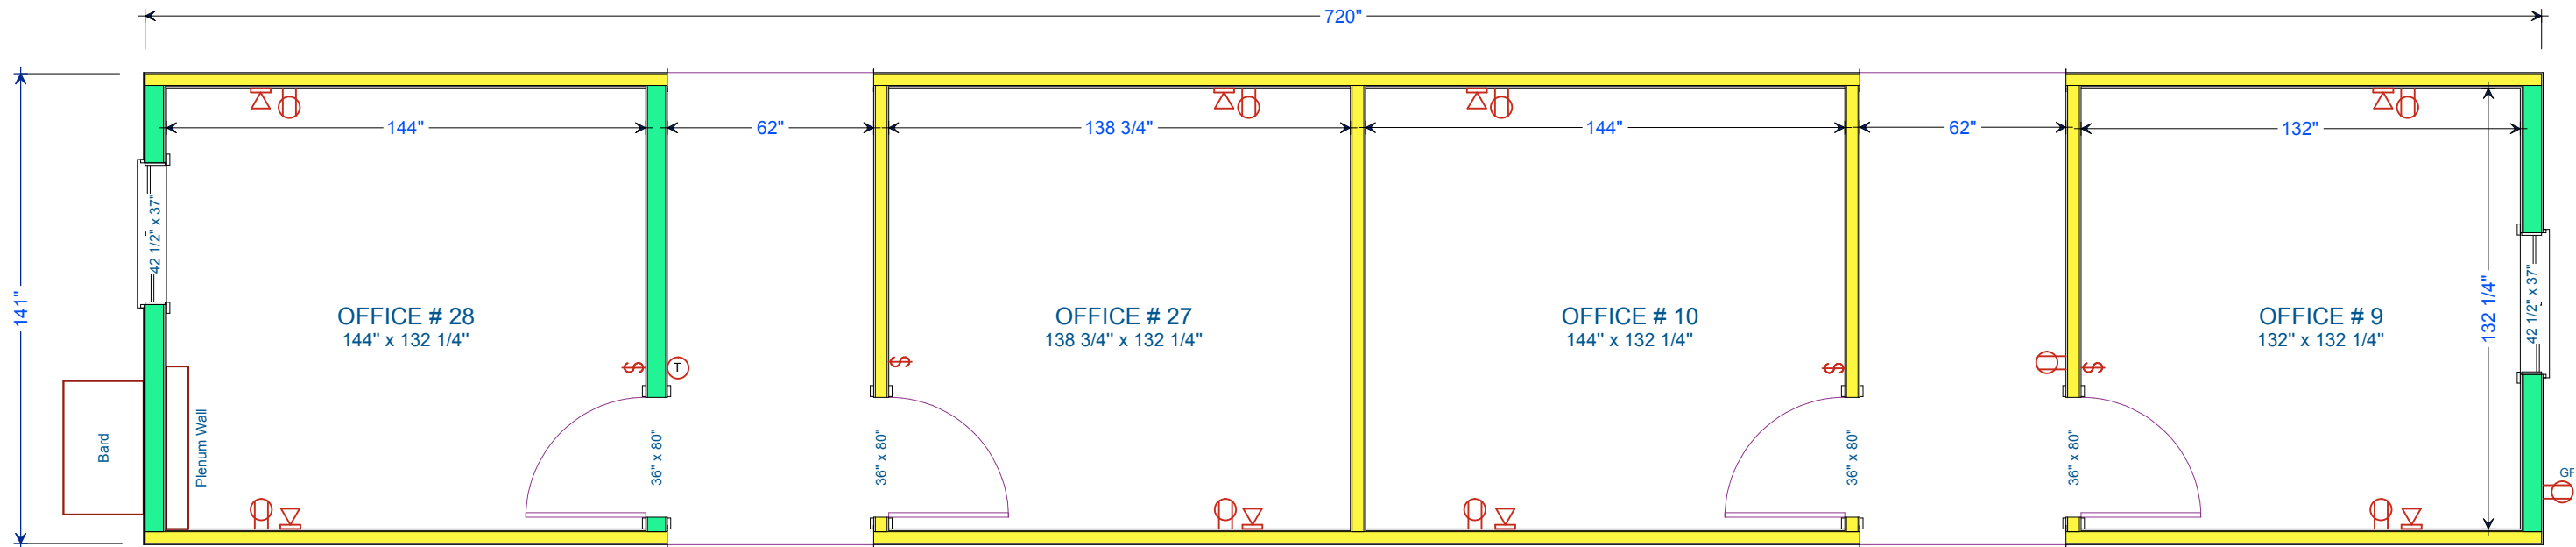


SFLOOR PLAN
AMEC OFFICES #1 (UNIT NO.9)
(SERIAL NO. 1260618)

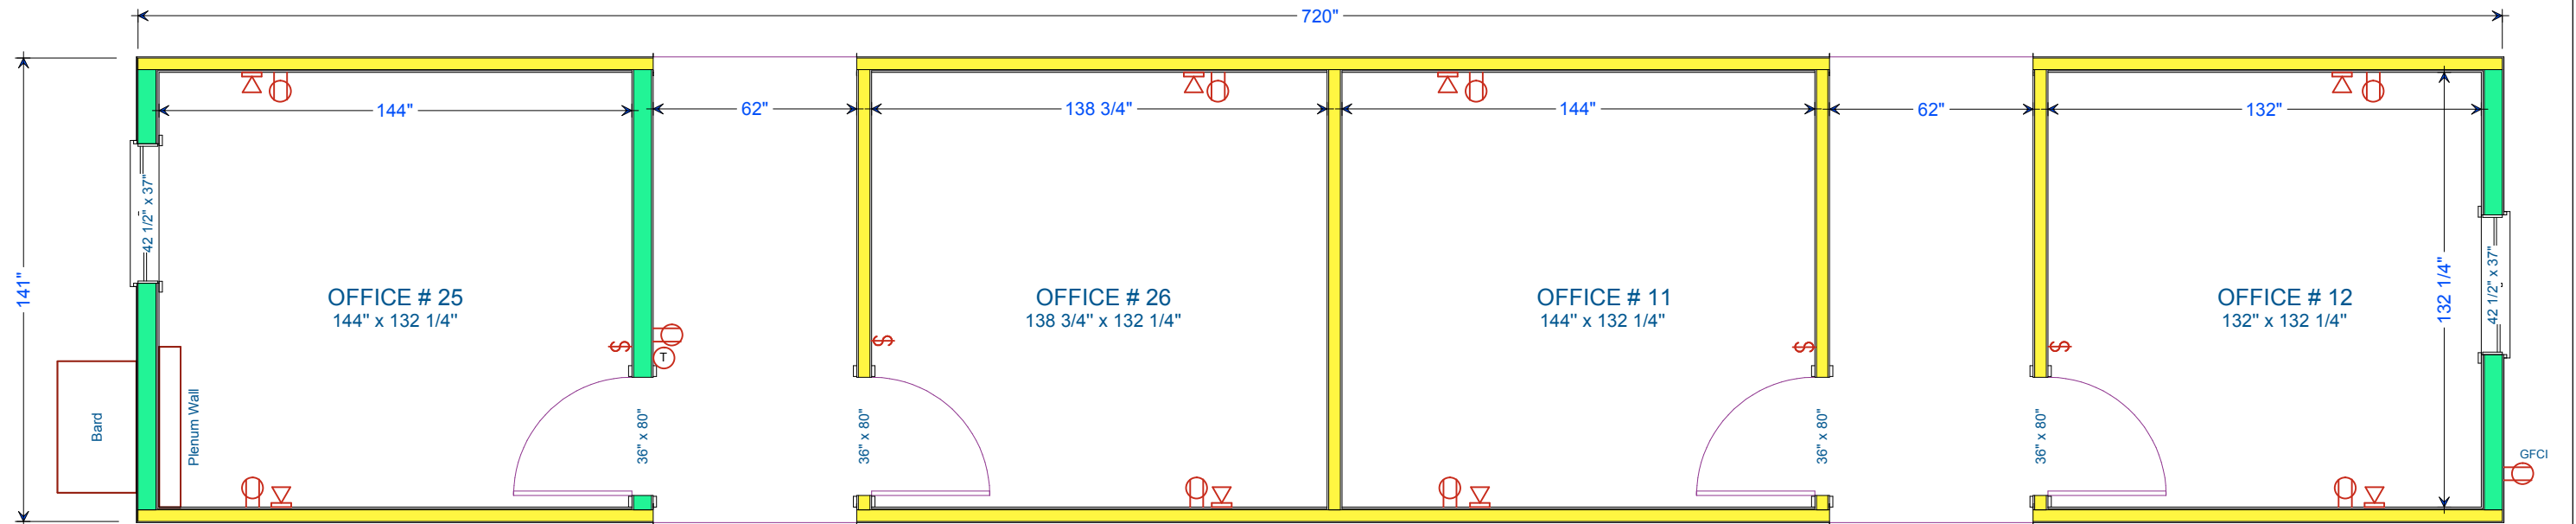


FLOOR PLAN
AMEC OFFICES #1 (UNIT NO. 10)
(SERIAL NO. 1260619)

DOUBLE DIAMOND Industrial Structures LP	Phone: (306) 664 - 4466 Fax : (306) 664 - 4467 Email : doublediamond@yourlink.ca RR5, Site 501, Box 18, Hwy 16 East Saskatoon, SK, S7K 3J8									PROJECT TITLE		AMEC Office #1 - Infrastructure & Non Process Trailer		PROJECT NUMBER		APPROVED BY		SHEET NO. 1
										JOB NUMBER		UNIT NO.	10	DATE 29 NOV 2012	SCALE	NAME	POSITION	
										PURCHASE ORDER #		SERIAL NO.		DRAWN BY PENIAS	CHECKED BY	COMPANY	DATE	
				0	29 NOV 2012	INITIAL RELEASE												
				REV.	DATE	DESCRIPTION	REV.	DATE	DESCRIPTION							SIGNATURE		

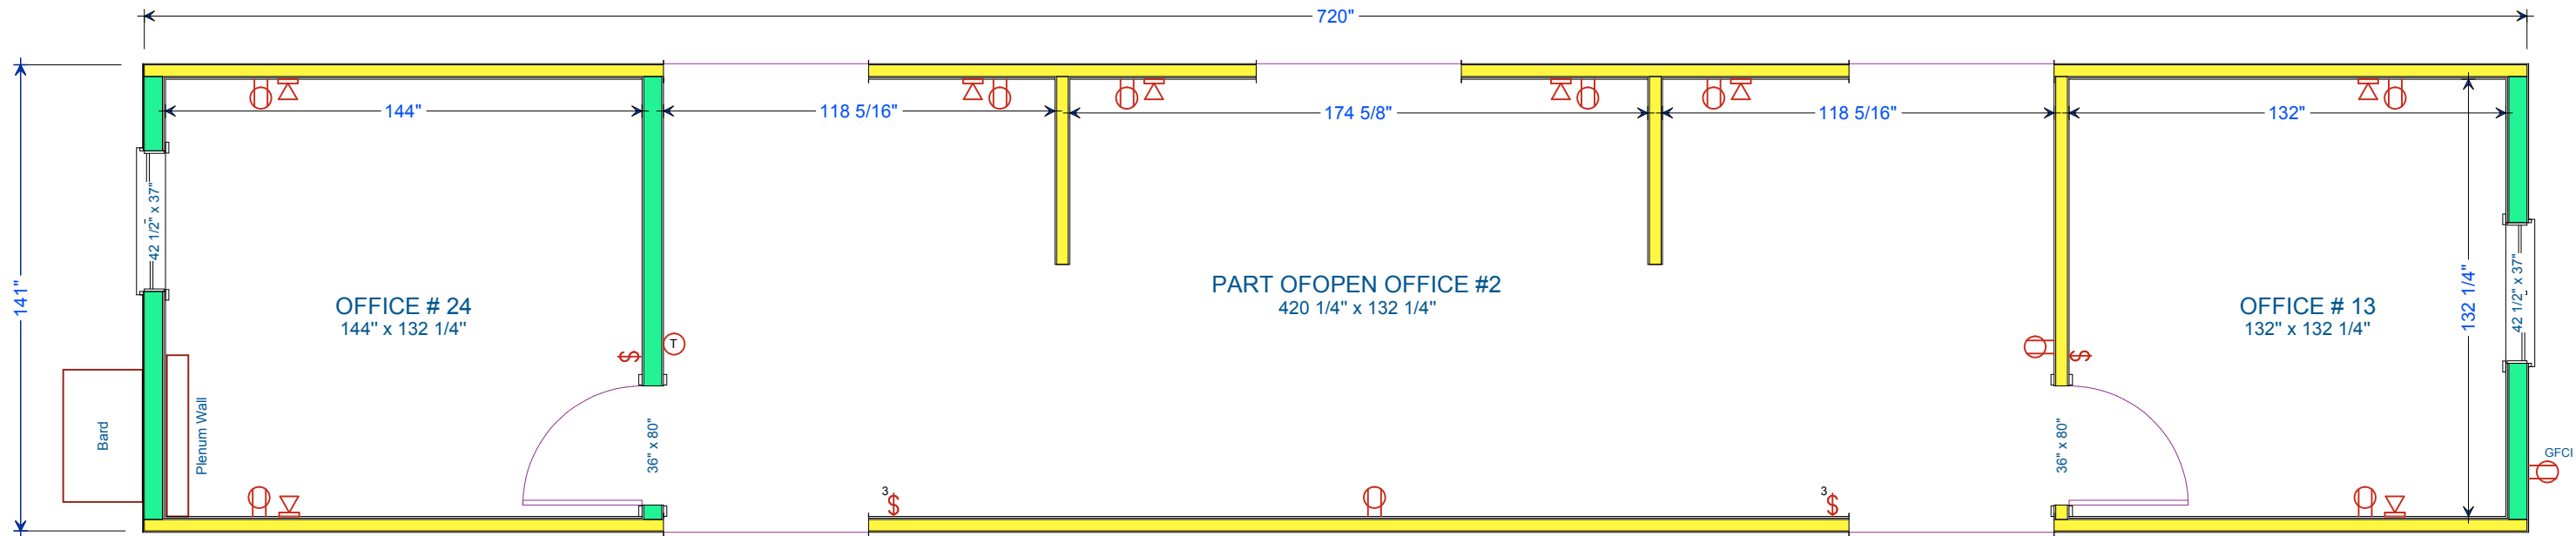


FLOOR PLAN
AMEC OFFICES #1 (UNIT NO. 11)
(SERIAL NO. 1260620)

DOUBLE DIAMOND Industrial Structures LP Phone: (306) 664 - 4466 Fax : (306) 664 - 4467 Email : doublediamond@yourlink.ca RR5, Site 501, Box 18, Hwy 16 East Saskatoon, SK, S7K 3J8										PROJECT TITLE	AMEC Office #1 - Infrastructure & Non Process Trailer			PROJECT NUMBER		APPROVED BY		SHEET NO.
																		1
	0	28 NOV 2012	INITIAL RELEASE															
REV.	DATE	DESCRIPTION			REV.	DATE	DESCRIPTION											

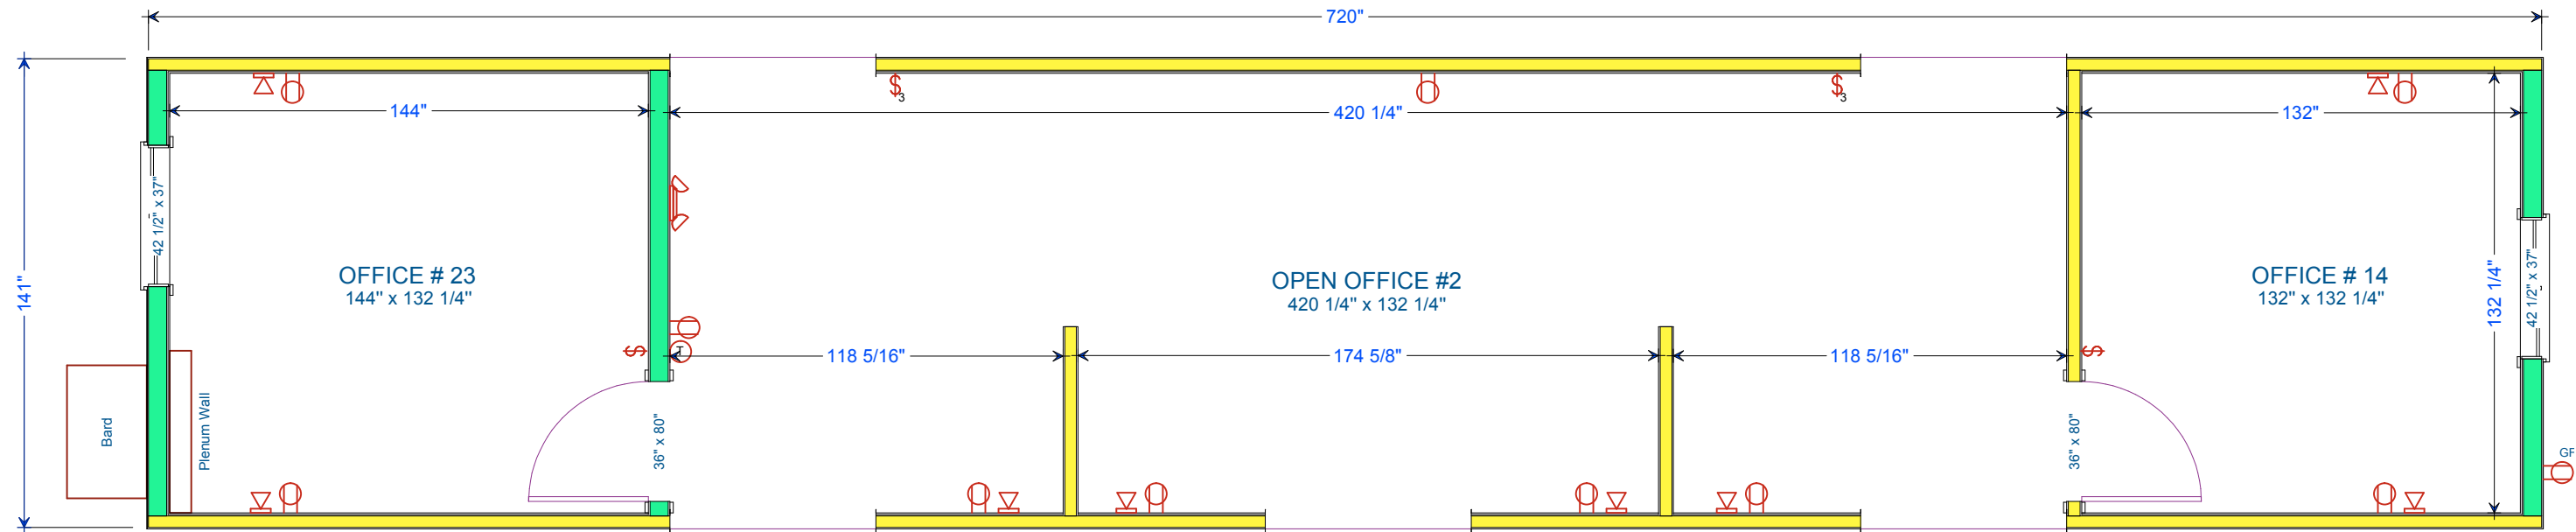

FLOOR PLAN
AMEC OFFICES #1 (UNIT NO. 12)
(SERIAL NO. 1260621)

DOUBLE DIAMOND Industrial Structures LP Phone: (306) 664 - 4466 Fax : (306) 664 - 4467 Email : doublediamond@yourlink.ca RR5, Site 501, Box 18, Hwy 16 East Saskatoon, SK, S7K 3J8							PROJECT TITLE	AMEC Office #1 - Infrastructure & Non Process Trailer		PROJECT NUMBER		APPROVED BY		SHEET NO. 1
							JOB NUMBER		UNIT NO.	12	DATE 28 NOV 2012	SCALE	NAME	
							PURCHASE ORDER #		SERIAL NO.		DRAWN BY PENIAS	CHECKED BY	POSITION	
													COMPANY	
													DATE	
	REV.	DATE	DESCRIPTION		REV.	DATE	DESCRIPTION						SIGNATURE	
	0	28 NOV 2012	INITIAL RELEASE											

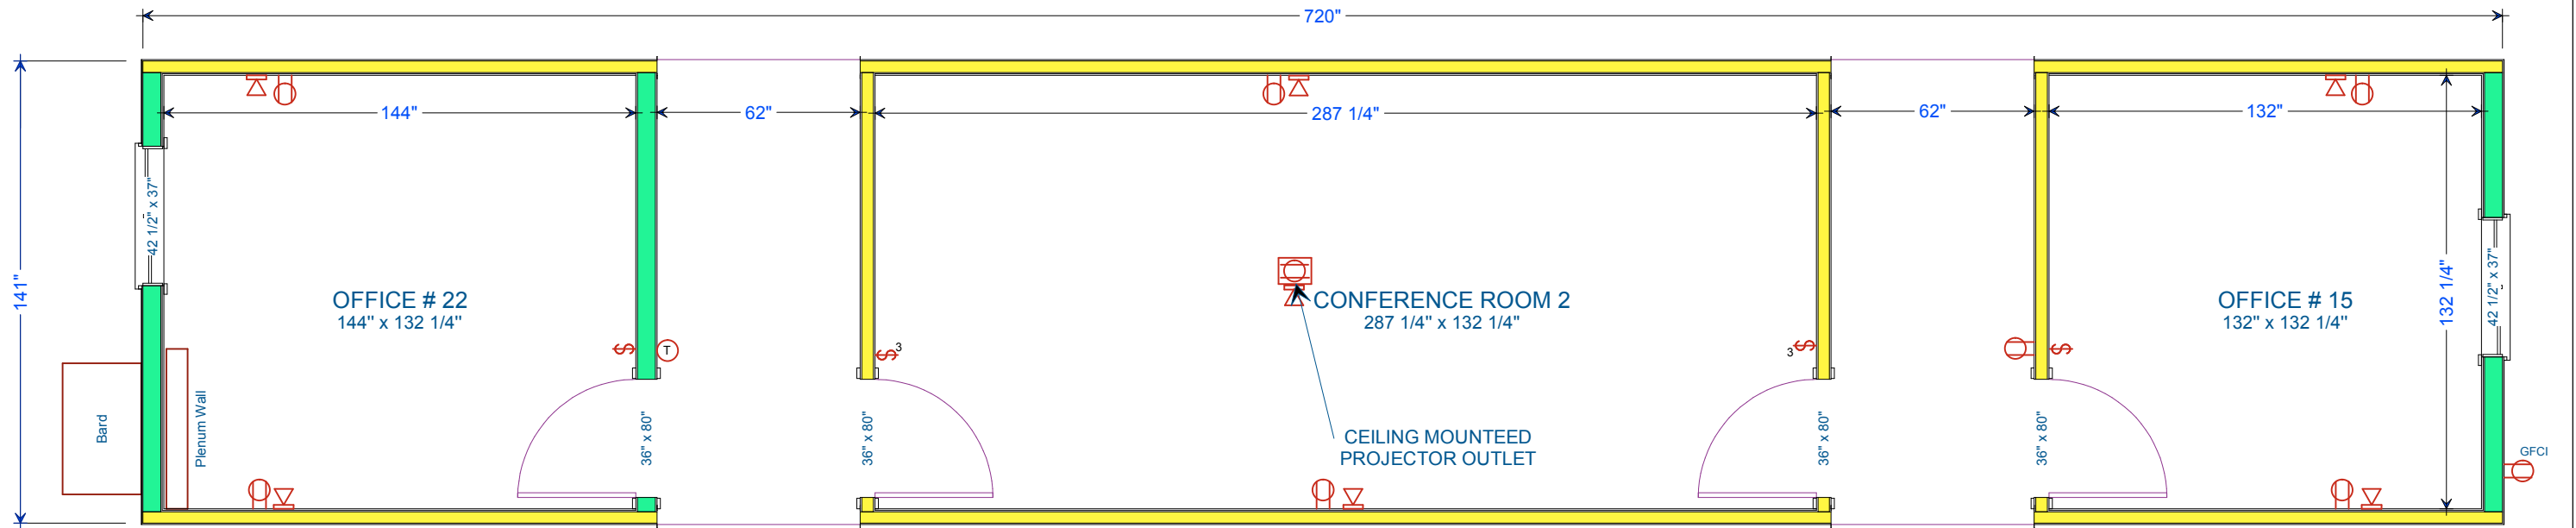

FLOOR PLAN
AMEC OFFICES #1 (UNIT NO. 13)
(SERIAL NO. 1260622)

DOUBLE DIAMOND Industrial Structures LP	Phone: (306) 664 - 4466								PROJECT TITLE	AMEC Office #1 - Infrastructure & Non Process Trailer			PROJECT NUMBER		APPROVED BY		SHEET NO. 1
	Fax : (306) 664 - 4467								JOB NUMBER		UNIT NO.	13	DATE	SCALE	NAME		
	Email : doublediamond@yourlink.ca								PURCHASE ORDER #		SERIAL NO.		28 NOV 2012		POSITION		
	RR5, Site 501, Box 18, Hwy 16 East			0	28 NOV 2012	INITIAL RELEASE							DRAWN BY	CHECKED BY	COMPANY		
	Saskatoon, SK, S7K 3J8			REV.	DATE	DESCRIPTION	REV.	DATE	DESCRIPTION				PENIAS		DATE		
															SIGNATURE		

[illegible]

